
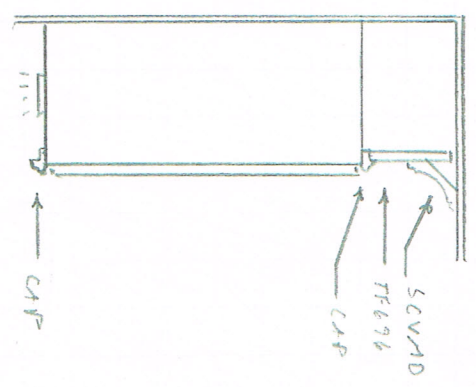
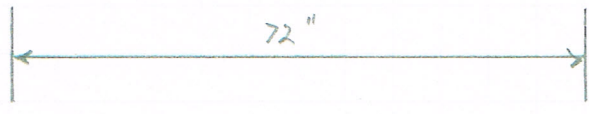
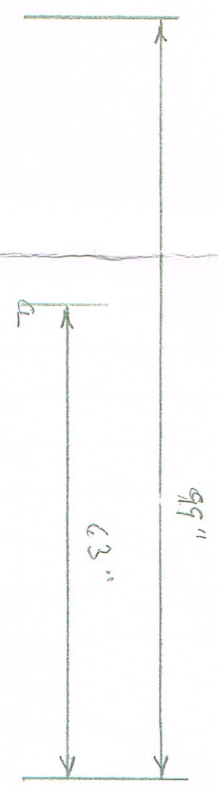
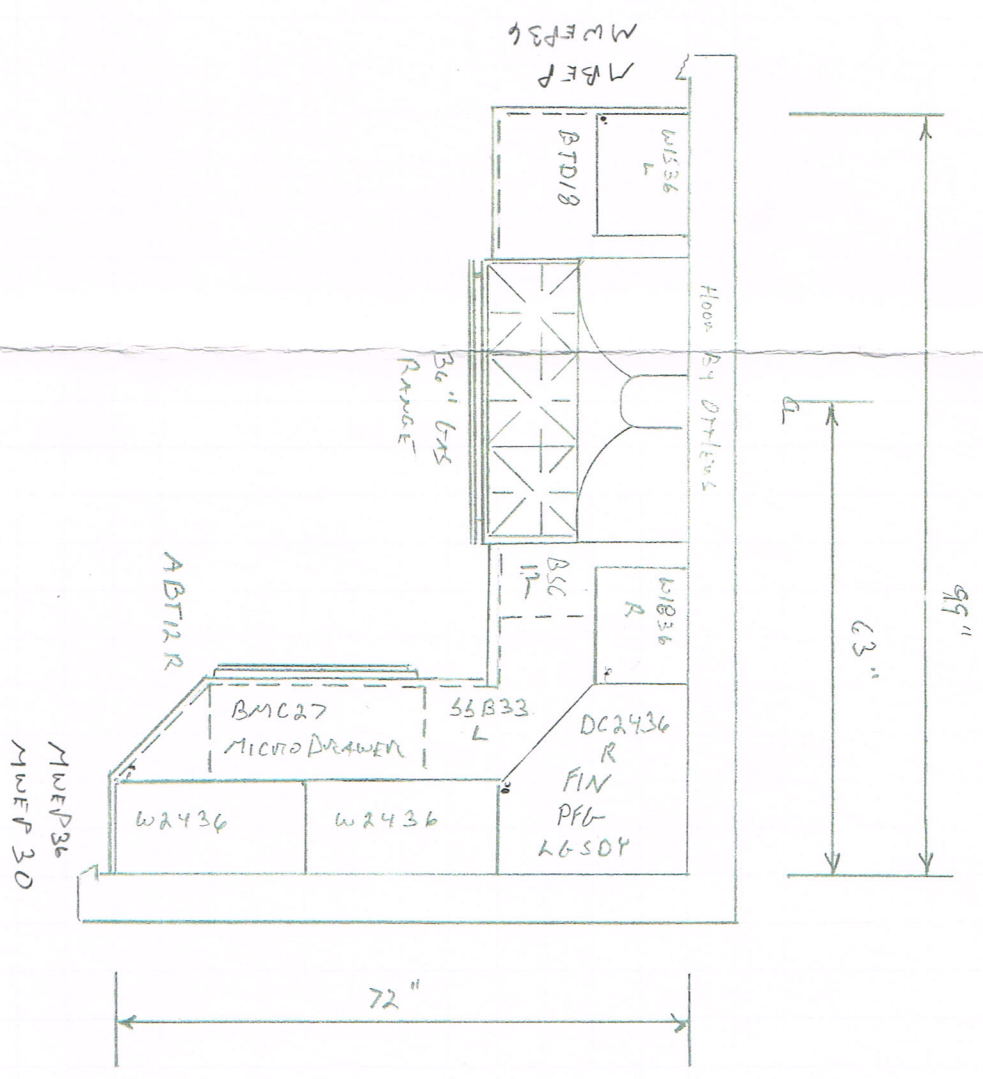


*Jan Bondick*

WARRIOR FOREST  
 SUBTYPE / BURNING TRAIL & SOUTHWEST DOORS  
 HARTFORD CATERING - SAVA  
 SUPPLEMENT CONSTRUCTION OR ALL FEET MUST COME TO THE DESIGNER II

Hw: Doors: TBD  
 Drawings: TBD  
 Alt: 26201-610

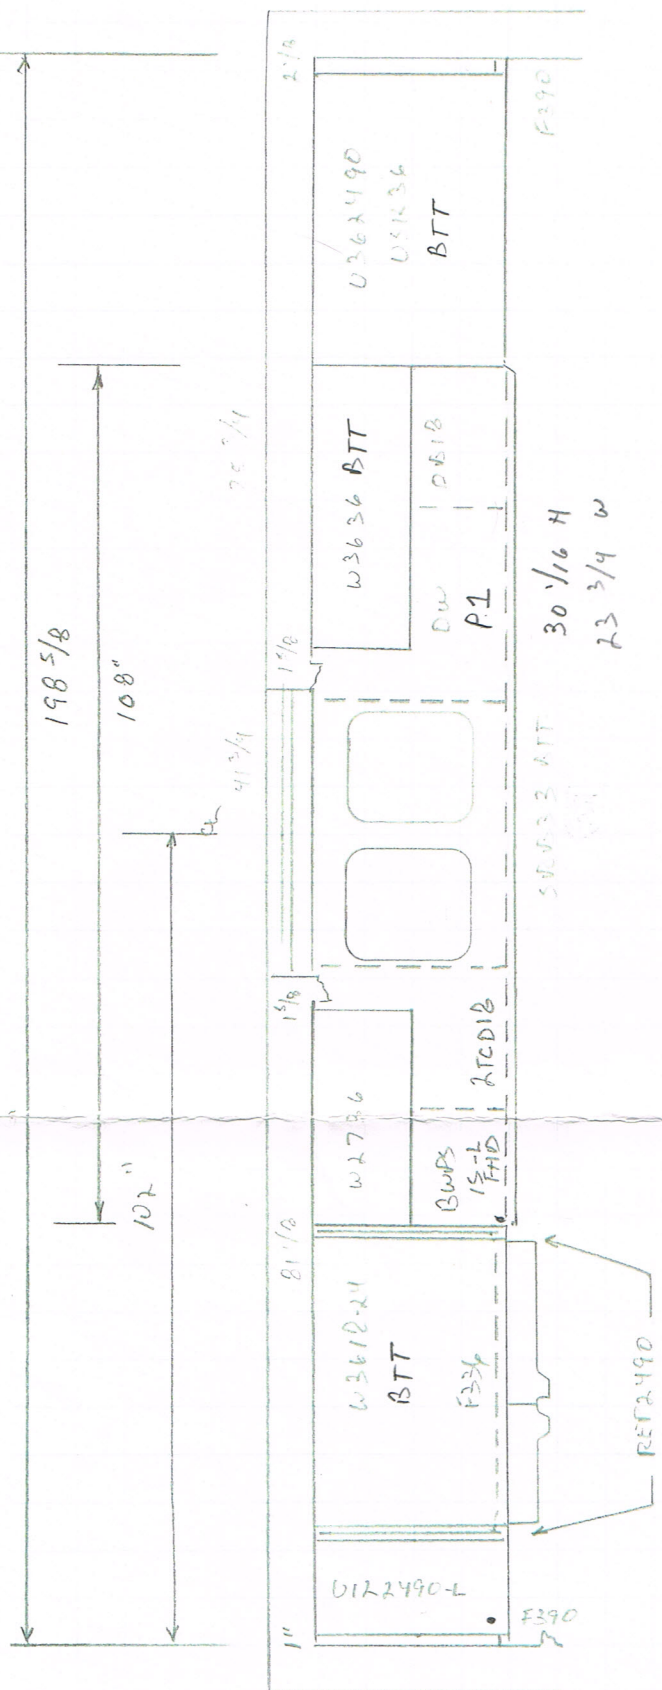

CEILING HGT: 96 1/4

- TUR-1
- TSC4 1/2-4
- F390-2
- F336-1
- SP3/4-4
- F696-5
- SCVMD-5
- CAF-9
- Hw-37
- REF2490-2
- P1-1
- MDEP-1
- MWEP36-2
- MWEP30-1

**W. Stephens**  
 Cabinetry & Design  
 859-394-8066  
 Dixie Hwy @ Burdsall Ave  
 Ft. Mitchell, KY 41017

PAUL & GINA BONDICK 761 MEADOW WOOD DR. VILLA HILLS 41017 331-4164 250-7591					
DESIGNER	DATE	REVISED	SCALE	NUMBER	
W	2-8-11	2-28-11			